



LTR.	AUTH.	REVISIONS	DATE	APP'D.
A		1. REVISED ACCESS STAIRWAY LOCATIONS 2. REVISED WATER DIST. RISER LOC'S ABOVE IN ACCORDANCE W/CUST. COM'S.	9/1/88	F.C.
B		REVISED RISER LOC'S PER SITE SURVEY CLIENTS OUTSIDE SECT. 2 & REVISED CENTER COLLECTOR	9/1/88	F.C.

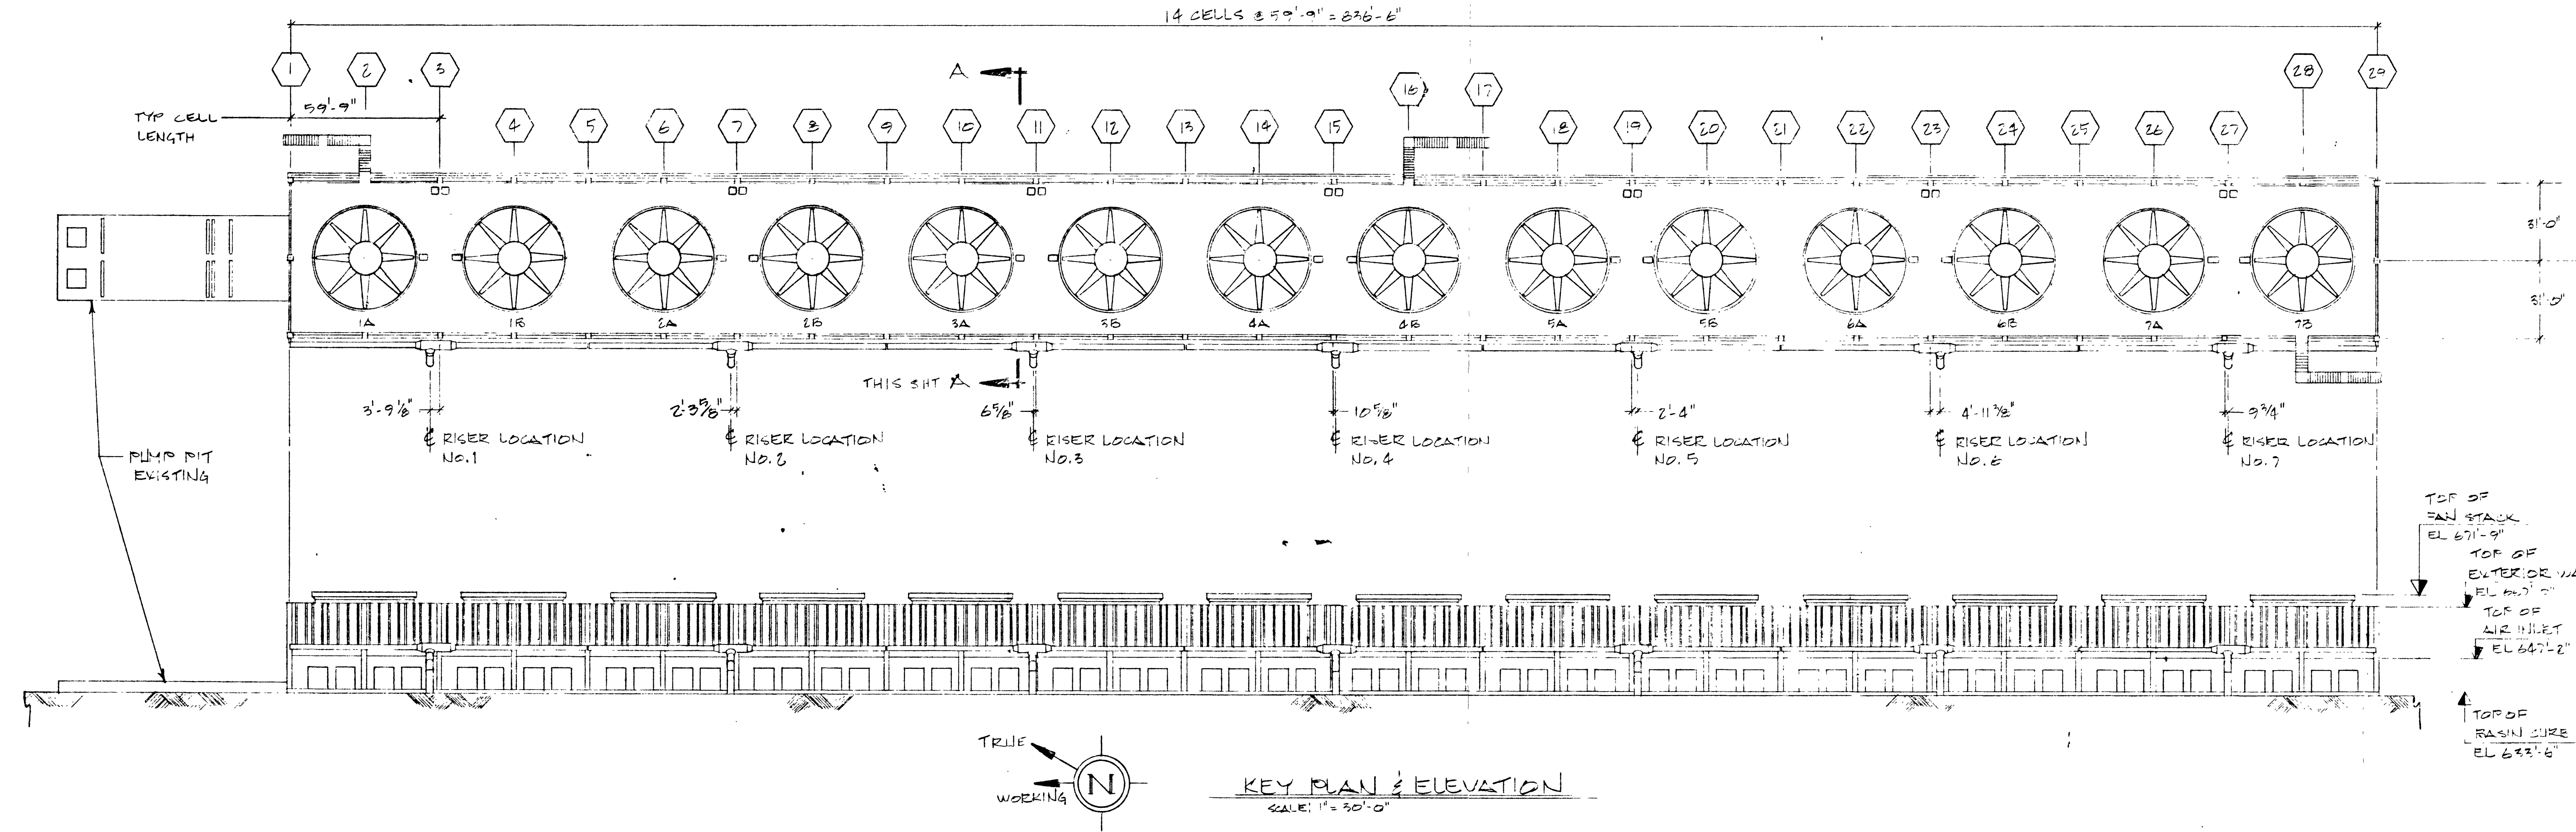

BILL OF MATERIALS					
ITEM NO.	QTY	DESCRIPTION	MATERIAL	SPEC	STD
1	1	RISER ARR., GEA PN 002-093			
2	14	DISTRIBUTION ARR. & DETAILS, GEA PN 002-094			
3	14	FILL PLACING PLAN, GEA PN 002-106			
4	14	FILL SUPPORT SYSTEM, GEA PN 002-105			
5	14	FILL PROTECTION SIDING, GEA PN 002-113			
6	14	DRIFT ELIMINATOR PLACING PLAN, GEA PN 002-117			
7	14	DRIFT ELIMINATOR SUPPORT SYSTEM, GEA PN 002-119			
8	14	CELL ACCESS ARR., GEA PN 002-121			
9	14	AIR MOUNTING SYSTEM ARR., GEA PN 002-147			

NOTES:
 1. ALL WORK ON THE DRAWING BY GEA WILLIAMS.
 2. FOR CONCRETE STRUCTURE AND FIN. UP-GRADE SEE "THOMAS CONCRETE PRODUCTS CO." DRAWINGS.

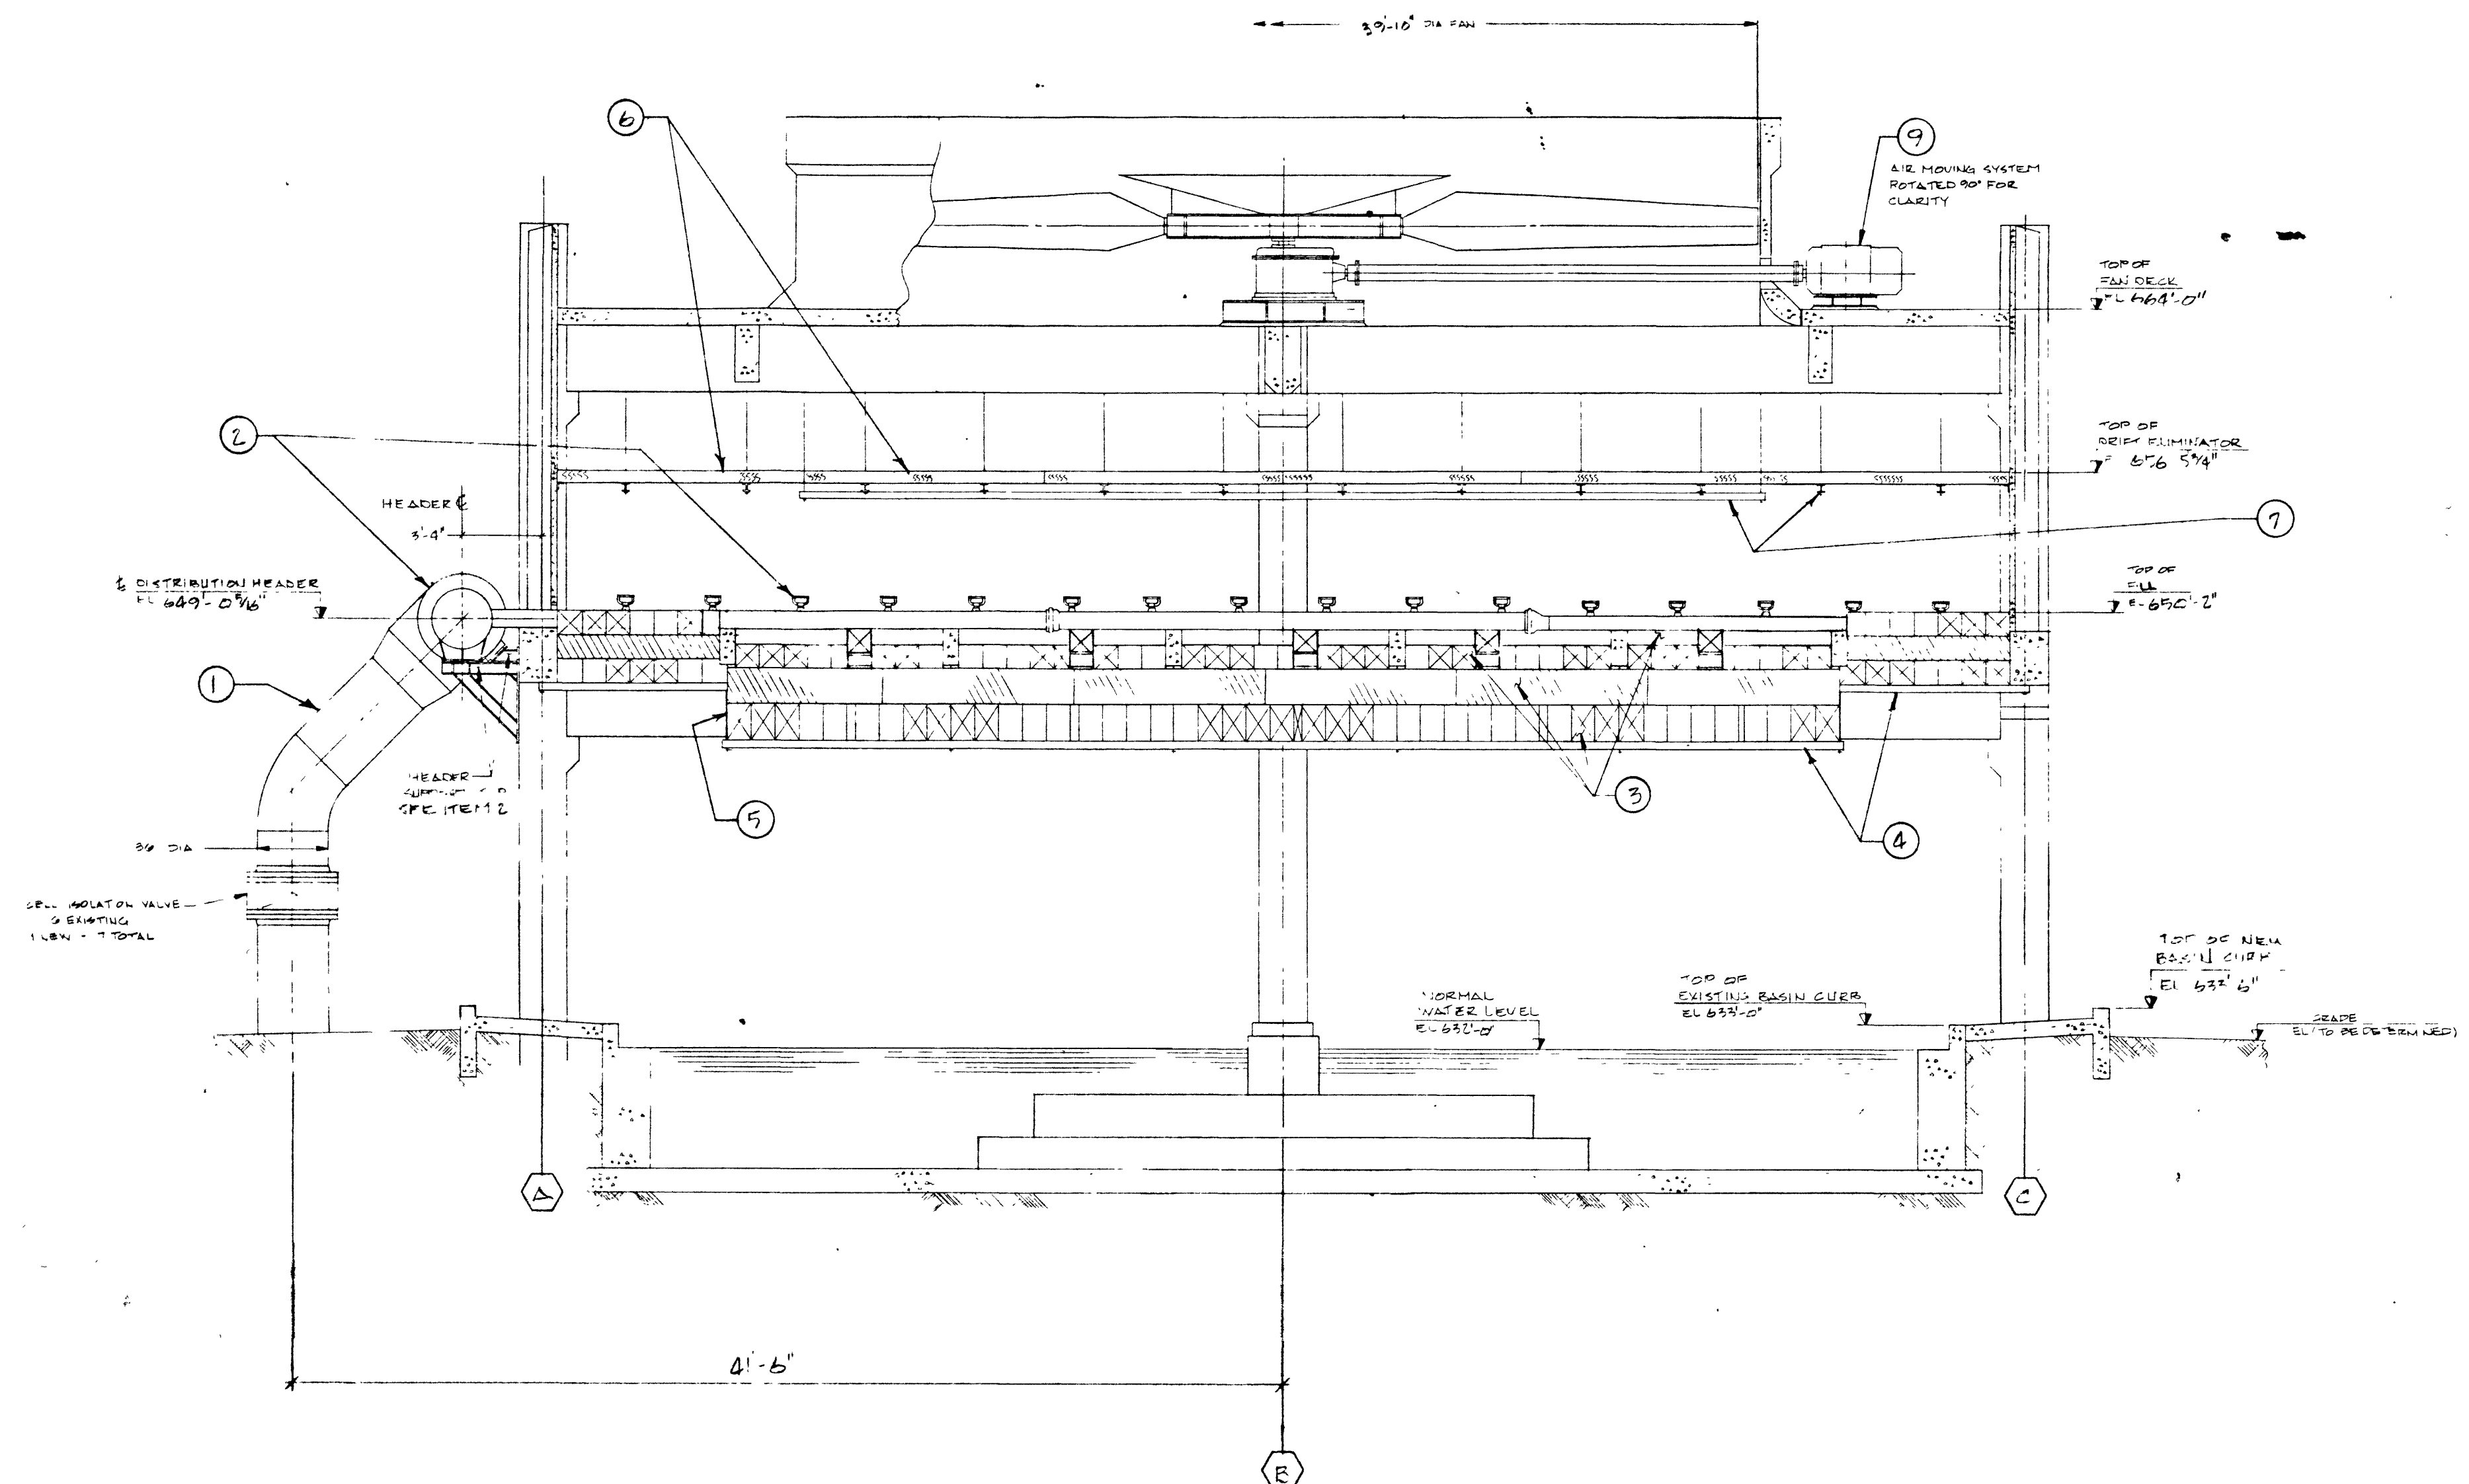

EXCEPTIONS TAKEN
 CORRECT AS NOTED & SUBMIT CORRECTED DRAWING
 REFERRED FOR INFO. (NO ACTION)
 DEFERRED FOR INFO. (NO ACTION)
 CONTRACTOR TO VERIFY ALL DIMENSIONS AND CONDITIONS SHOWN ON DRAWINGS AGAINST FIELD CONDITIONS. CONTRACTOR SHALL BE RESPONSIBLE FOR OBTAINING ALL NECESSARY PERMITS AND APPROVALS. 

BY: [Signature]
 DATE: 11-8-88

11 87 016 20

GRDA UNIT NO. 1 COOLING-TOWER-CONTRACT 151

GRAND RIVER DAM AUTHORITY UNIT NO. 1
 PROJECT NO. 1187-016-20
 CONTRACT 151 - MODIFICATIONS TO THE UNIT NO. 1 COOLING TOWER
 CONTRACTOR PROJECT NUMBER GEA 88-213 / W 811
 SUBCONTRACTOR PROJECT NUMBER
 SUBMITTAL NUMBER GEA 020
 BHPD DRAWING REFERENCE
 BHPD SPECIFICATION REFERENCE

CONTRACTOR CERTIFICATION:
 Contractor has determined or verified all quantities, dimensions, field construction criteria, material, catalog numbers, and similar data, and has coordinated the information within the submittal and the requirements of the contract documents, and assumes full responsibility for so doing.

GEA POWER COOLING SYSTEMS, INC.
 By: [Signature] Date: 11-5-88

JOINT VENTURE OF GEA POWER COOLING SYSTEMS, INC. AND WILLIAMS CONSTRUCTION COMPANY

Power Cooling Systems, Inc.

COOLING TOWER
 GENERAL ARRANGEMENT

DESIGNED BY: T. H. H. H. H.
 CHECKED BY: J. K. G. G. G. G.
 APPROVED BY: [Signature]
 SCALE: NOTED
 PROPOSAL/CONTRACT NO.: 88-213
 DRAWING NO.: 002-090